



ARCHITECTURE ENGINEERING INTERIORS  
 LANDSCAPE ARCHITECTURE PLANNING  
 949-261-1001 Office  
 949-260-1190 Fax  
 LPADesignStudios.com  
 5161 California Avenue, Suite 100  
 Irvine, California 92617

This document and all other project documents, ideas, aesthetics and designs incorporated herein are instruments of service. All project documents are copyright protected, are the property of LPA, Inc. (LPA) and cannot be lawfully used in whole or in part for any project or purpose except as set forth in the contractual agreement between LPA and its Client. The unauthorized disclosure and/or use of the project documents (including the creation of derivative works), may give rise to liability for copyright infringement, unlawful disclosure, use or misappropriation of property rights held by LPA. The unauthorized use of the project documents will give rise to the recovery of monetary losses and damages including attorney fees and costs for which the unauthorized user will be held liable. Project documents describe the design intent of the work and are not a representation of as-built or existing conditions. LPA is not responsible for any discrepancies between the project documents and the existing conditions.  
 © LPA, Inc.

MADISON ELEMENTARY SCHOOL  
 INTERIM HOUSING PORTABLES  
 3635 Madison Street  
 Riverside, CA 92504  
 Developed for  
 Riverside Unified School District

Date	
Revision	


Date	12/04/18
95% CONSTRUCTION DOCUMENTS	12/19/2018
100% CONSTRUCTION DOCUMENTS - CDA	2/26/2019
DSA SUBMITTAL V2	

Job No. 1720520  
 Date 2/26/2019  
 Checked by MKD  
 Scale As indicated

**KEY NOTES**

- 1 DOWNSCUT TYPICAL 3"x2"x26 GA
- 2 CONTINUOUS CUTTER 26 GA
- 3 22 GA MIN INTERLOCKING ROOF PANELS (MP)
- 4 MOCLINE

NOTE:  
 BUILDINGS HOUSING GROUP E OCCUPANCIES  
 SHALL HAVE ROOF COVERINGS AS SPECIFIED  
 IN TABLE 15A, CBC, CLASS A.

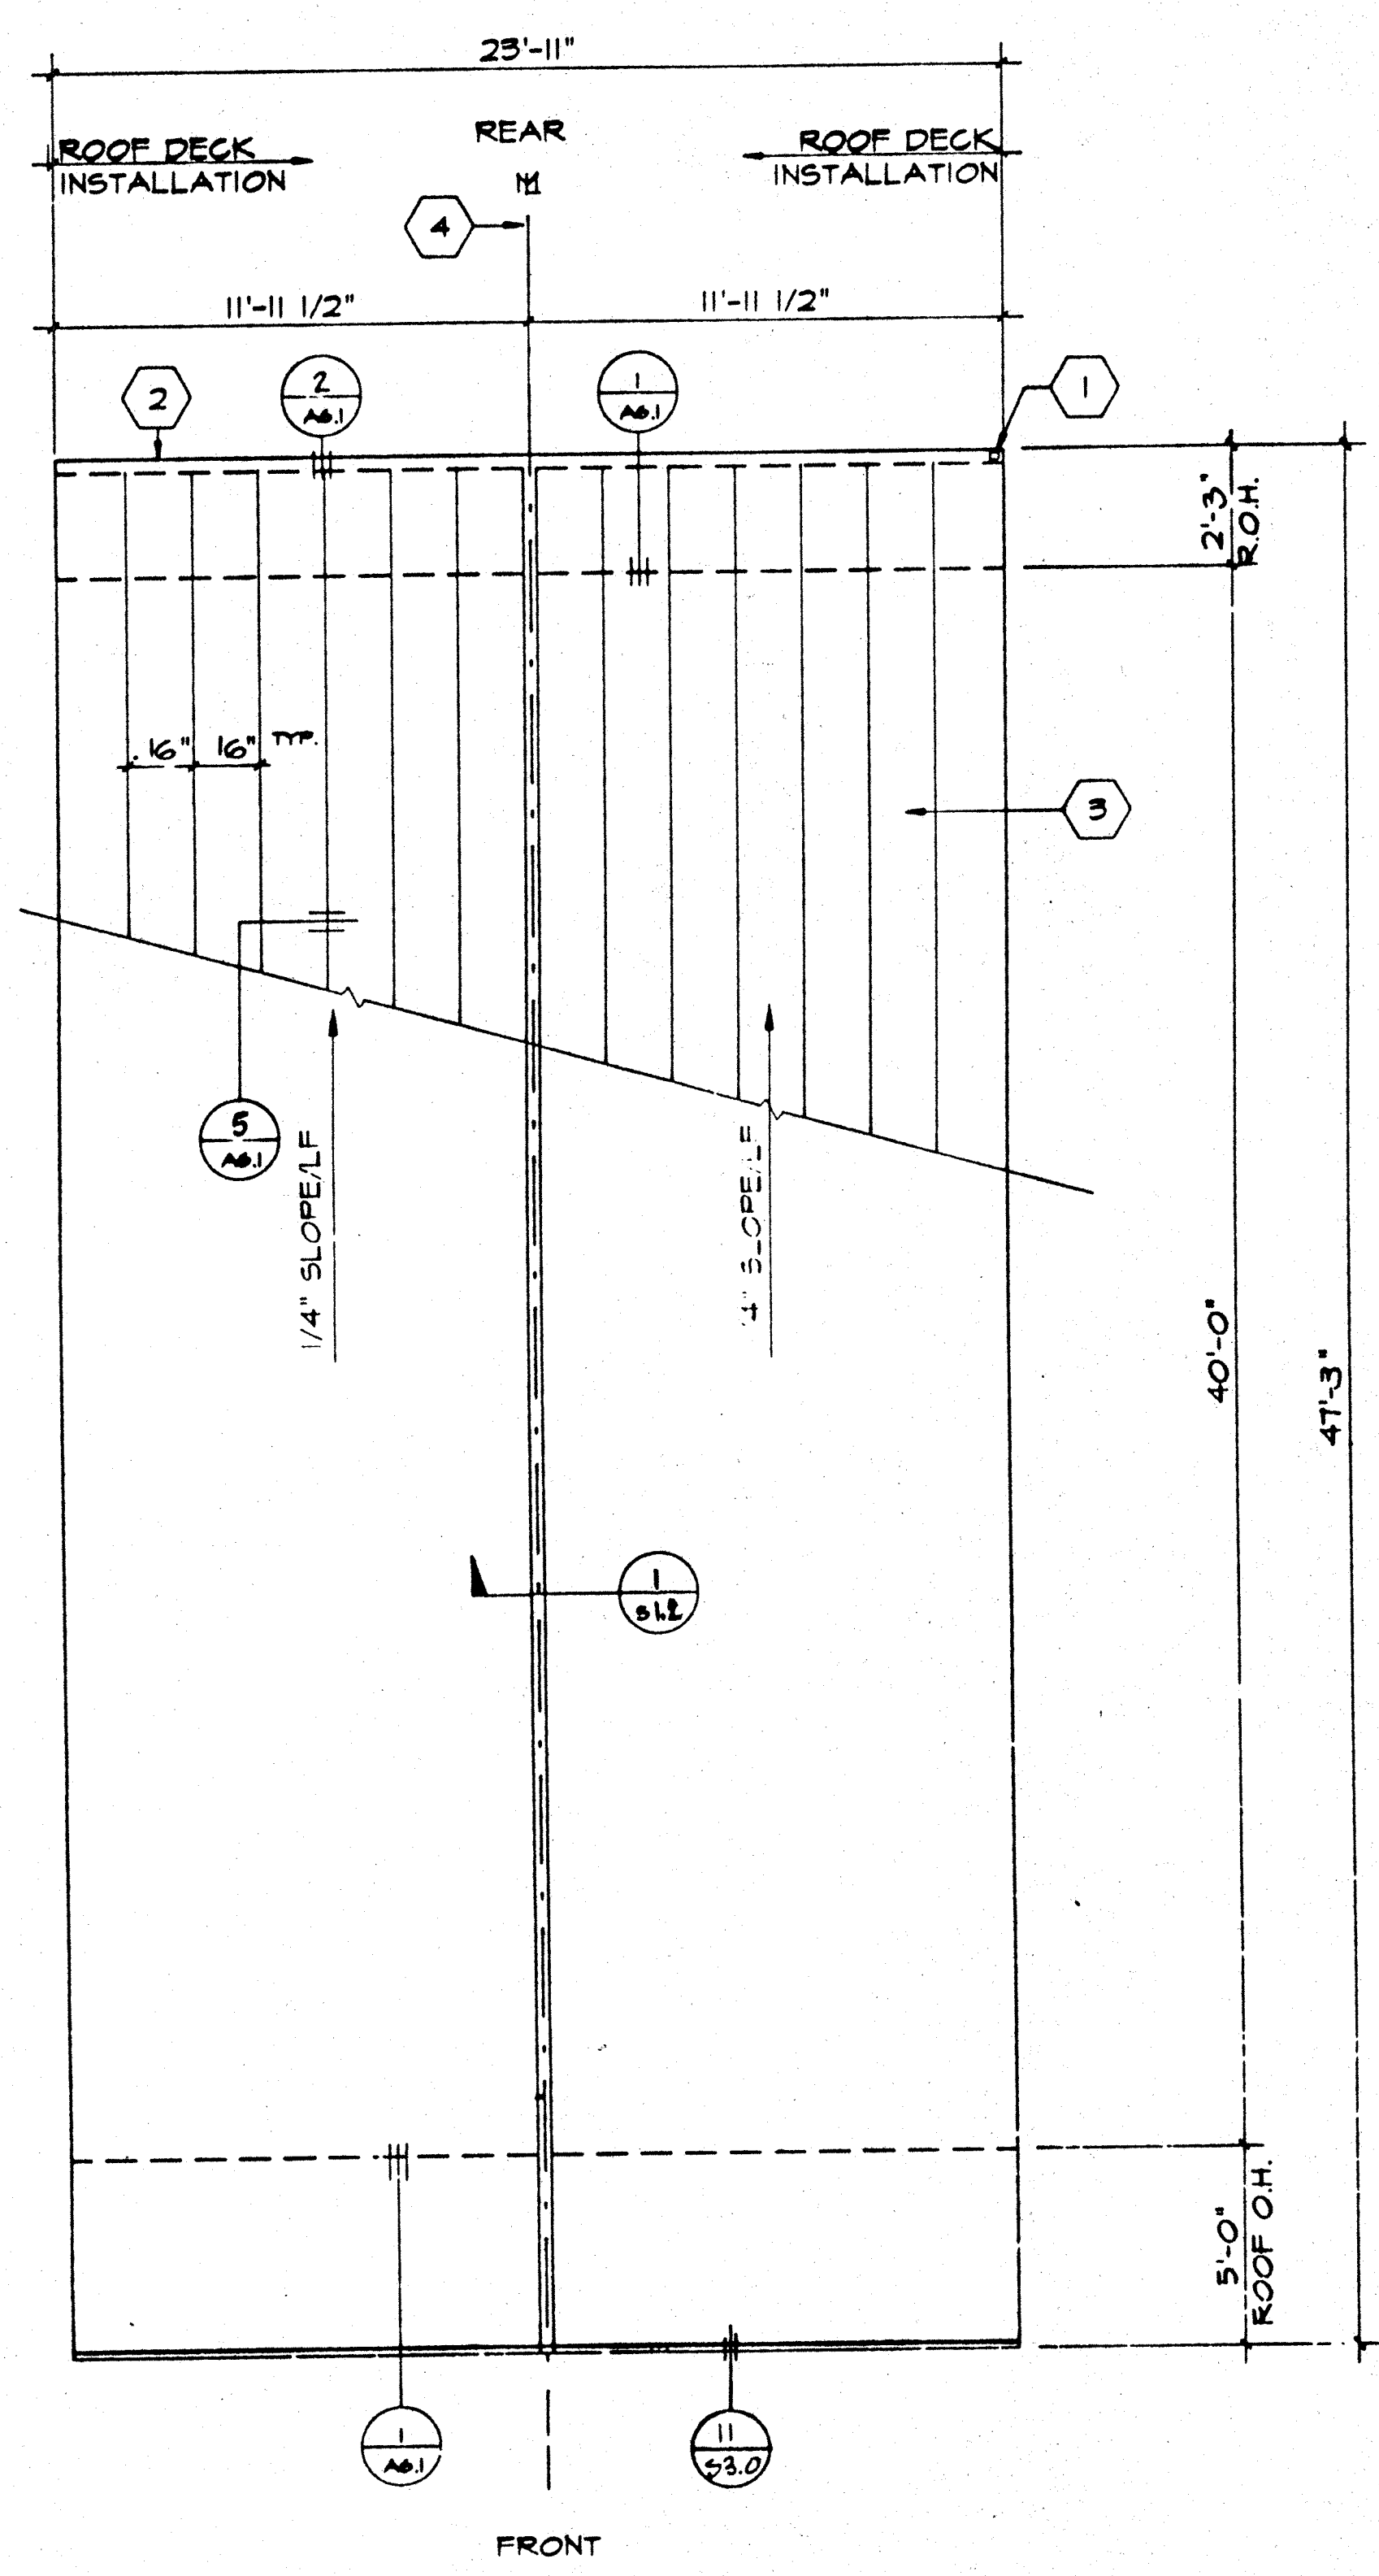

**ROOF PLAN - MONO PITCH**

SCALE 1/4"=1'-0"

ARCHITECT	ELECTRICAL	STRUCTURAL	MECHANICAL	FIRE MARSHAL	ACCESS COMPLIANCE	STRUCTURAL SAFETY	PC-P1-08	DATE	DRAWN BY
							<b>ROOF PLAN</b>	<b>A2.0</b>	