


MODULAR MANUFACTURER PROPRIETARY STATEMENT
 THESE DRAWINGS AND THE MATERIAL CONTAINED THEREIN ARE THE PROPERTY OF AMERICAN MODULAR SYSTEMS, INC. (AMS) AND SHALL NOT BE REPRODUCED, COPIED OR OTHERWISE DISPOSED OF DIRECTLY OR INDIRECTLY AND SHALL NOT BE USED IN WHOLE OR IN PART TO ASSIST IN THE MAKING OF OR FOR THE PURPOSE OF FURNISHING ANY INFORMATION FOR THE MAKING OF DRAWINGS, PRINTS, APPARATUS OR PARTS THEREOF WITHOUT THE FULL KNOWLEDGE AND WRITTEN CONSENT OF AMS. ALL PATENTABLE MATERIAL CONTAINED HEREIN AND ORIGINATING WITH AMS SHALL BE THE SOLE PROPERTY OF AMS.


PRE-CHECKED SET NAME
**24'x40' THRU 120'x40'
 STANDARD MODULAR
 BUILDINGS**

SITE SPECIFIC PROJECT NAME
**HACIENDA LA PUENTE U.S.D.
 WEDGEWORTH ES
 (5) 36'X40' BUILDINGS**

SHEET TITLE
**RESTROOM
 FLOOR PLAN**

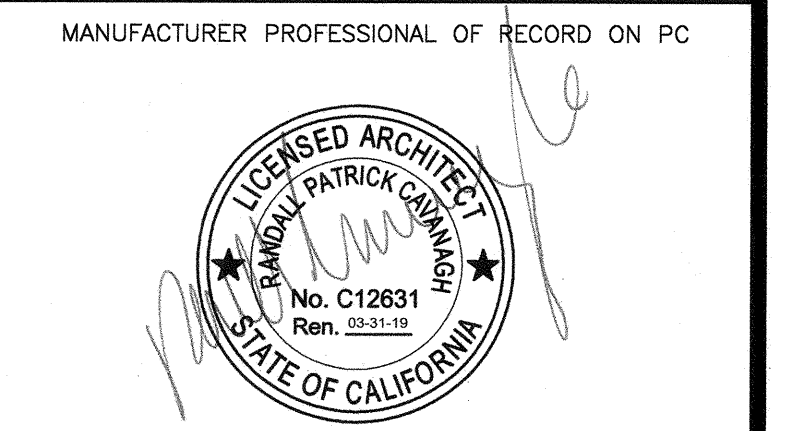

THESE DRAWINGS ARE PRELIMINARY AND NOT FOR CONSTRUCTION UNLESS STAMPED & SIGNED BY THE ENGINEER OF RECORD.

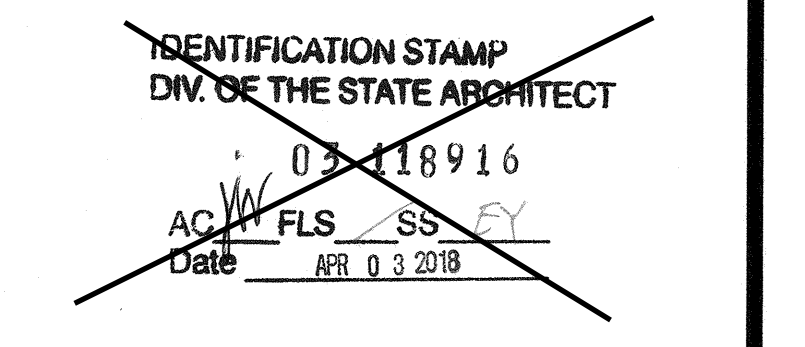

ORIGINAL PC STATE AGENCY APPROVAL

BASED ON PC# 02-113876
 PRE-CHECK (PC) DOCUMENT CODE: 2013 CBC
 A SEPARATE PROJECT APPLICATION FOR CONSTRUCTION IS REQUIRED

REVISIONS

DRAWN BY: AB
 SCALE: AS NOTED
 DATE: 03/12/2018
 SHEET NUMBER

A1.2

- A. SEWER AND WATER STUB OUTS SHALL BE LOCATED WITHIN THE ALLOWABLE AREA AS SHOWN ON FLOOR PLAN AND CONNECTIONS SHALL BE EASILY ACCESSIBLE FOR FUTURE RELOCATION. STUB OUT HEIGHT SHALL BE COORDINATED BY THE MANUFACTURER.
- B. PIPING - WATER, COPPER TYPE "L", 95/5 SOLDER, WASTE DRAIN AND VENT ABS.
- C. TOILET TISSUE DISPENSER - BRADLEY MODEL 508-32 OR EQUAL
- D. TOILET PARTITIONS - ACCURATE SOLID PLASTIC OR EQUAL
- E. TOILET SEAT COVER - BOBRICK B-221 OR EQUAL

STANDARD EQUIPMENT SCHEDULE

- (X) = KEY NOTE - SEE SHEET NOTES
- (X) = DOOR TYPE - SEE SCHEDULE SHEET N3.0
- (X) = DOOR HARDWARE - SEE HARDWARE SCHEDULE SHEET N3.0
- (X) = WINDOW TYPE - SEE SCHEDULE SHEET N3.0
- (60") = 60" DIAMETER CLEAR FLOOR TURNING SPACE

SYMBOLS LEGEND

1. RESTROOM CONFIGURATION MAY VARY PER BUILDING CONFIGURATION.
2. RESTROOM MODULE OCCURS AT END OF BUILDING. SINGLE RESTROOMS MAY OCCUR IN ANY PART OF A BUILDING.
3. RESTROOM MODULE CANNOT STAND ALONE AND SHALL BE ASSEMBLED TOGETHER WITH AT LEAST ONE OTHER 12'x40' MODULE.
4. INTERIOR WALLS MAY OCCUR THROUGHOUT BUILDING. REFER TO SHEET S8.1 FOR ATTACHMENTS.
5. REFER TO SCHEDULE 7/P2.0 FOR ACCESSIBLE HEIGHTS AT TOILETS.
6. REFER TO DETAILS 2, 4 & 5, SHEET A7.2 FOR TOILET PARTITION ANCHORAGE BLOCKING.
7. PROVIDE FIRE BLOCKING PER DETAIL 5, SHEET M1.5.
8. SEWER AND WATER STUB OUTS SHALL BE LOCATED WITHIN THE ALLOWABLE AREA AS SHOWN ON FLOOR PLAN AND CONNECTIONS SHALL BE EASILY ACCESSIBLE FOR FUTURE RELOCATION. STUB OUT HEIGHT SHALL BE COORDINATED BY THE MANUFACTURER.

PLUMBING NOTE
 MODULAR MFR. TO STUB THROUGH FLOOR ALL PLUMBING LINES. BUILDING PERIMETER POC'S SHOWN ARE FOR COORDINATION PURPOSES ONLY. ALL UNDER-FLOOR CONNECTIONS ARE BY SITE CONTRACTOR U.O.N.

