


 Job. No.
 17205.10

 Date
 10/12/2018

 Checked by
 LR

 Scale
 1" = 30'-0"

Scope of Work Plan Draft

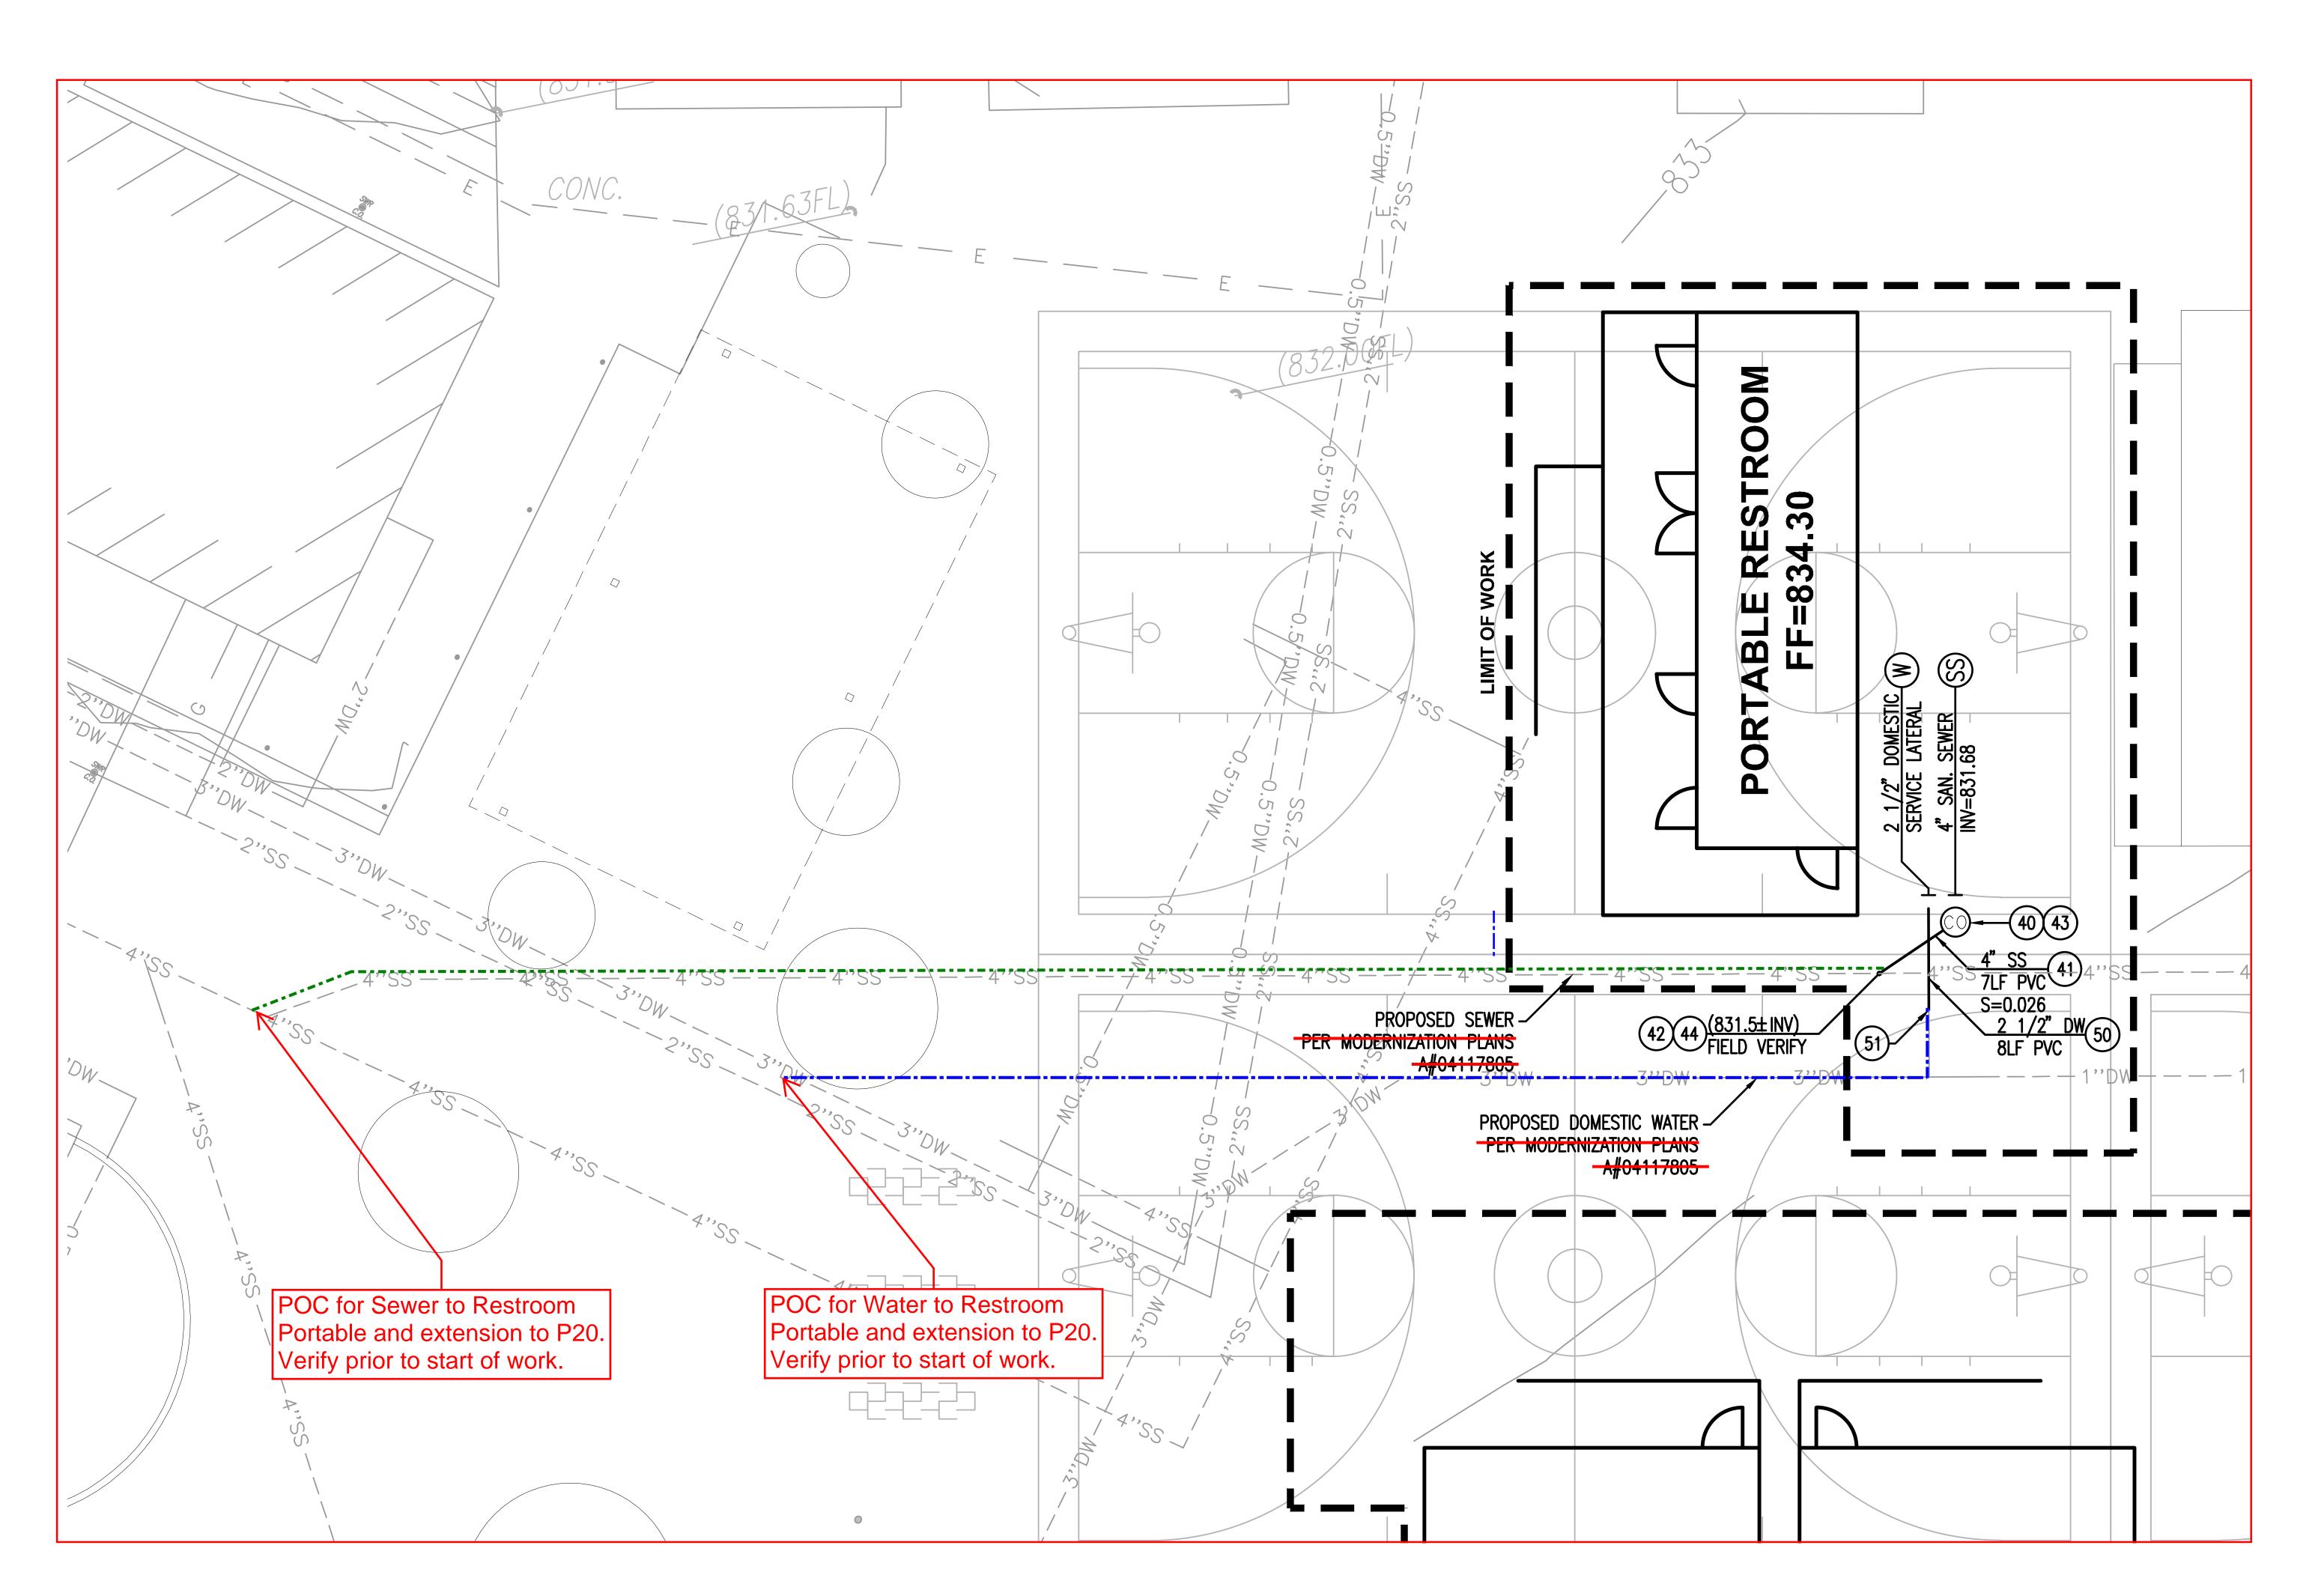

SUMMER 2019 SCOPE of WORK Madison ES Interim Housing

Sewer and Water Connections to Portable Restroom