





MODULAR MANUFACTURER PROPRIETARY STATEMENT  
 THESE DRAWINGS AND THE MATERIAL CONTAINED THEREIN ARE THE PROPERTY OF AMERICAN MODULAR SYSTEMS, INC. (AMS) AND SHALL NOT BE REPRODUCED, COPIED OR OTHERWISE DISPOSED OF DIRECTLY OR INDIRECTLY AND SHALL NOT BE USED IN WHOLE OR IN PART TO ASSIST IN THE MAKING OF OR FOR THE PURPOSE OF FURNISHING ANY INFORMATION FOR THE MAKING OF DRAWINGS, PRINTS, APPARATUS OR PARTS THEREOF WITHOUT THE FULL KNOWLEDGE AND WRITTEN CONSENT OF AMS. ALL PATENTABLE MATERIAL CONTAINED HEREIN AND ORIGINATING WITH AMS SHALL BE THE SOLE PROPERTY OF AMS.

PRE-CHECKED SET NAME  
**24' x 40' THRU 120' x 40' BUILDINGS**

SITE SPECIFIC PROJECT NAME

SHEET TITLE  
**WOOD FOUNDATION DETAILS**

MANUFACTURER PROFESSIONAL OF RECORD ON PC

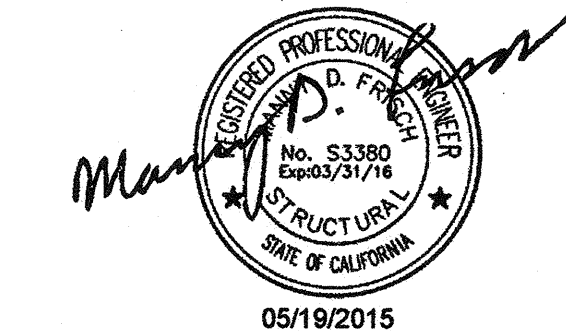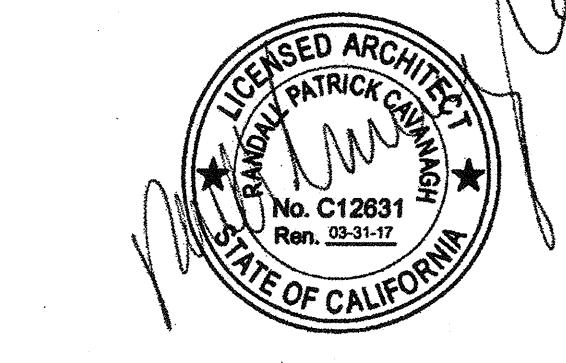

05/19/2015  
 PROJECT SPECIFIC STATE AGENCY APPROVAL


~~IDENTIFICATION STAMP  
 DIV. OF THE STATE ARCHITECT  
 02-18916  
 AC FLS SS  
 DATE: 10/13/2018~~

ORIGINAL PC STATE AGENCY APPROVAL  
 IDENTIFICATION STAMP  
 DIV. OF THE STATE ARCHITECT  
 CA. DEPT. OF GENERAL SERVICES  
 PC 02-13876  
 AC FLS SS  
 DATE: 6/27/15

PRE-CHECK (PC) DOCUMENT - CODE: 2013 CBC  
 A SEPARATE PROJECT APPLICATION FOR CONSTRUCTION IS REQUIRED

REVISIONS  
 DRAWN BY:  
 SCALE: AS NOTED  
 DATE:  
 SHEET NUMBER

**S2.4**

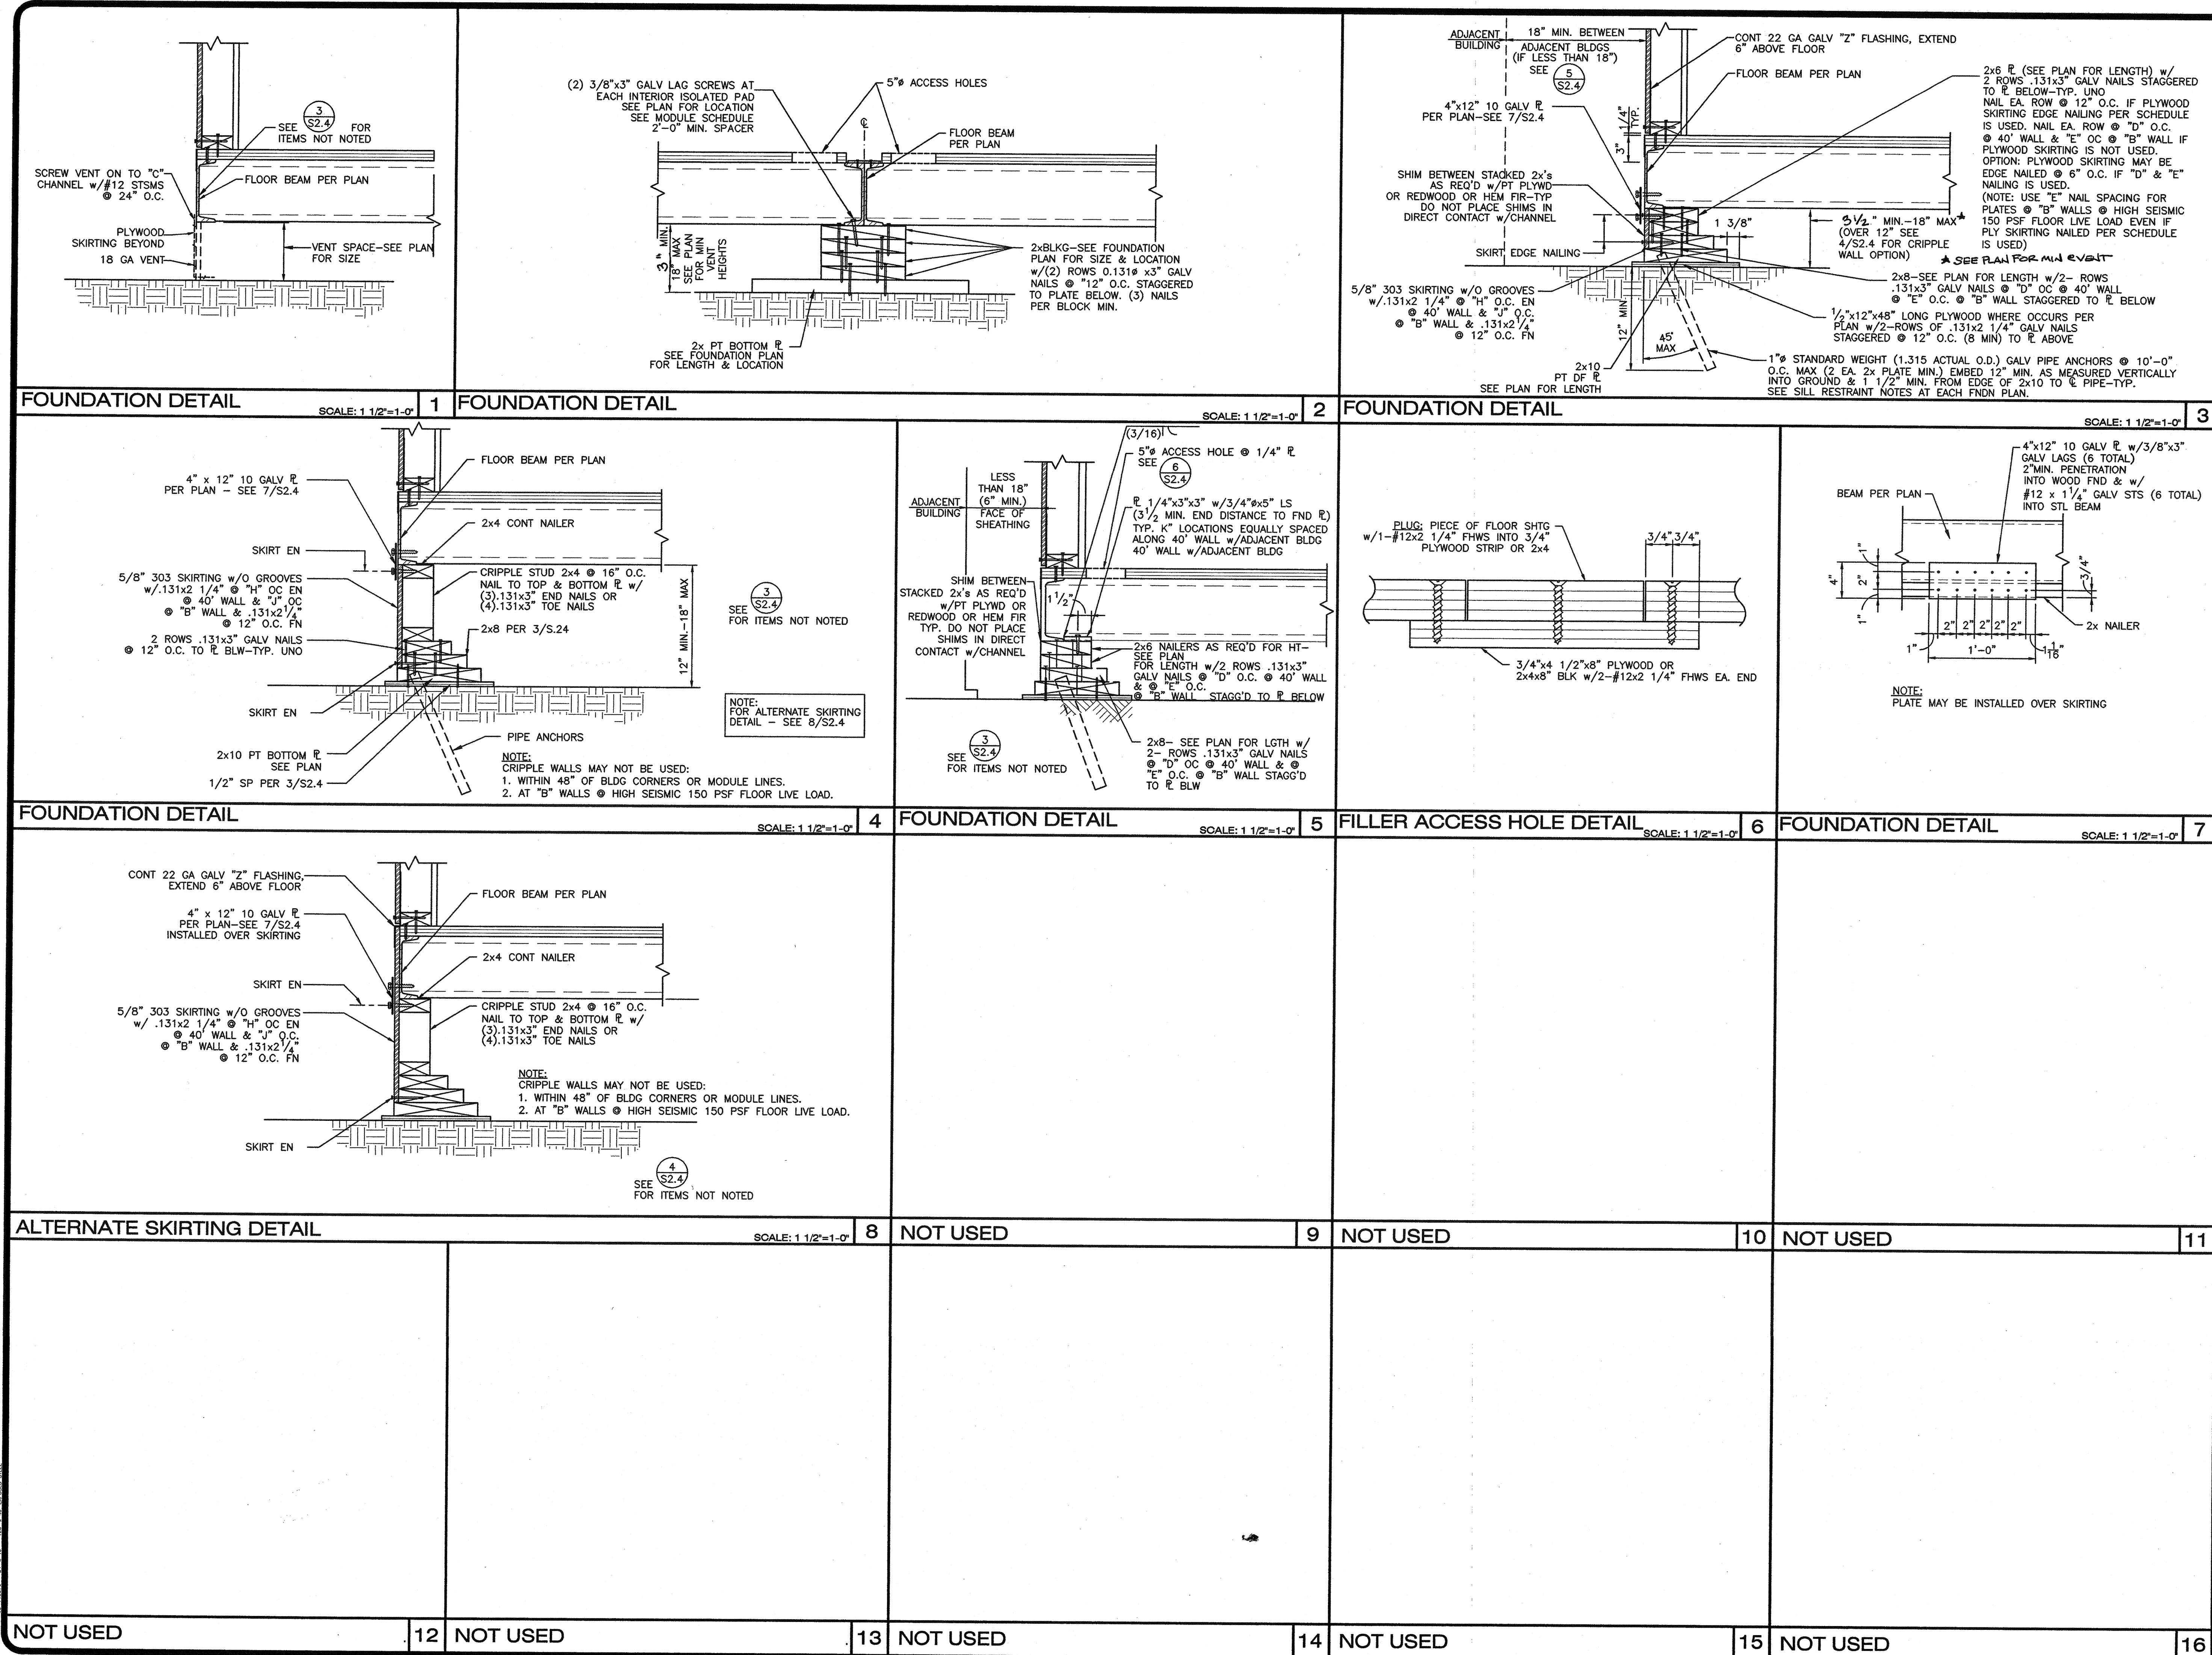

12 NOT USED 13 NOT USED 14 NOT USED 15 NOT USED 16